


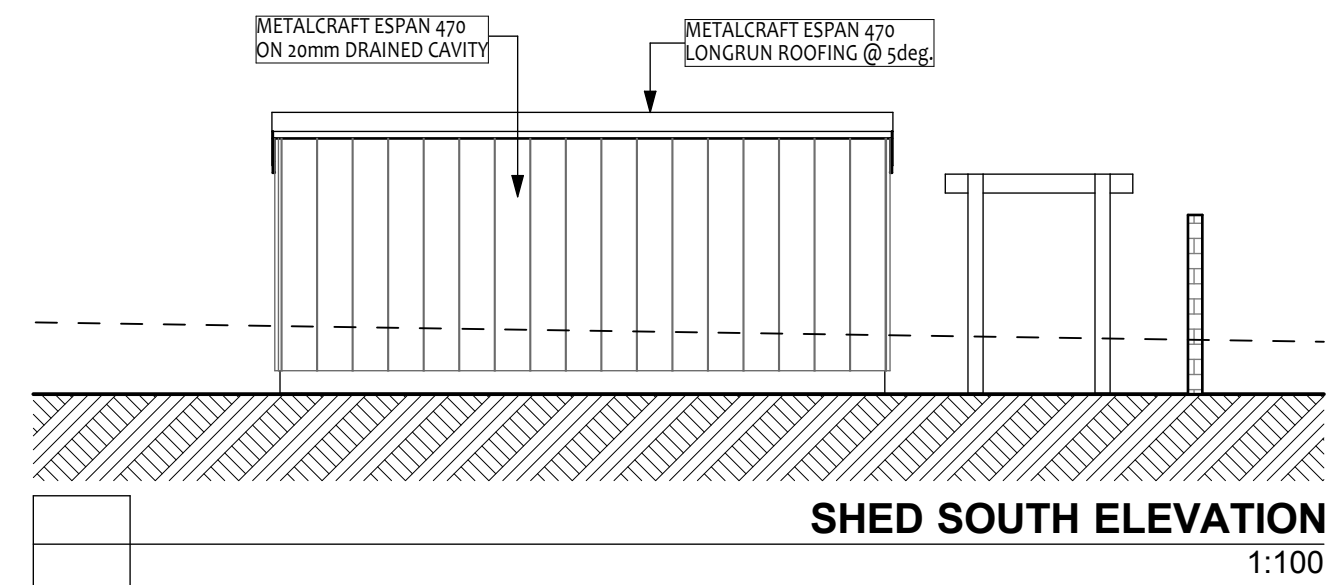
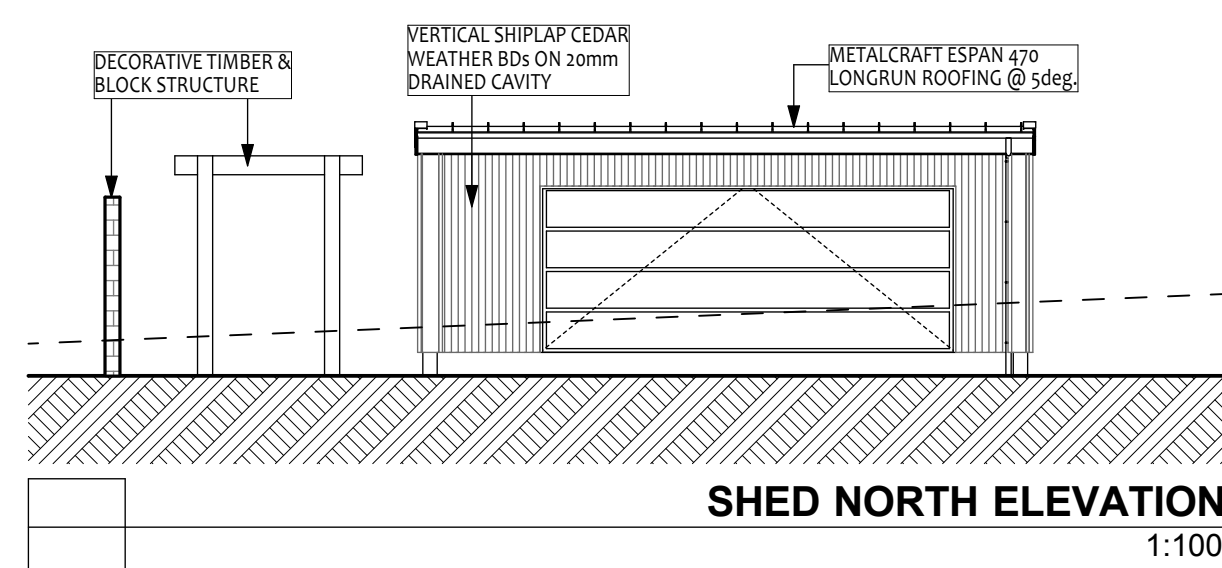
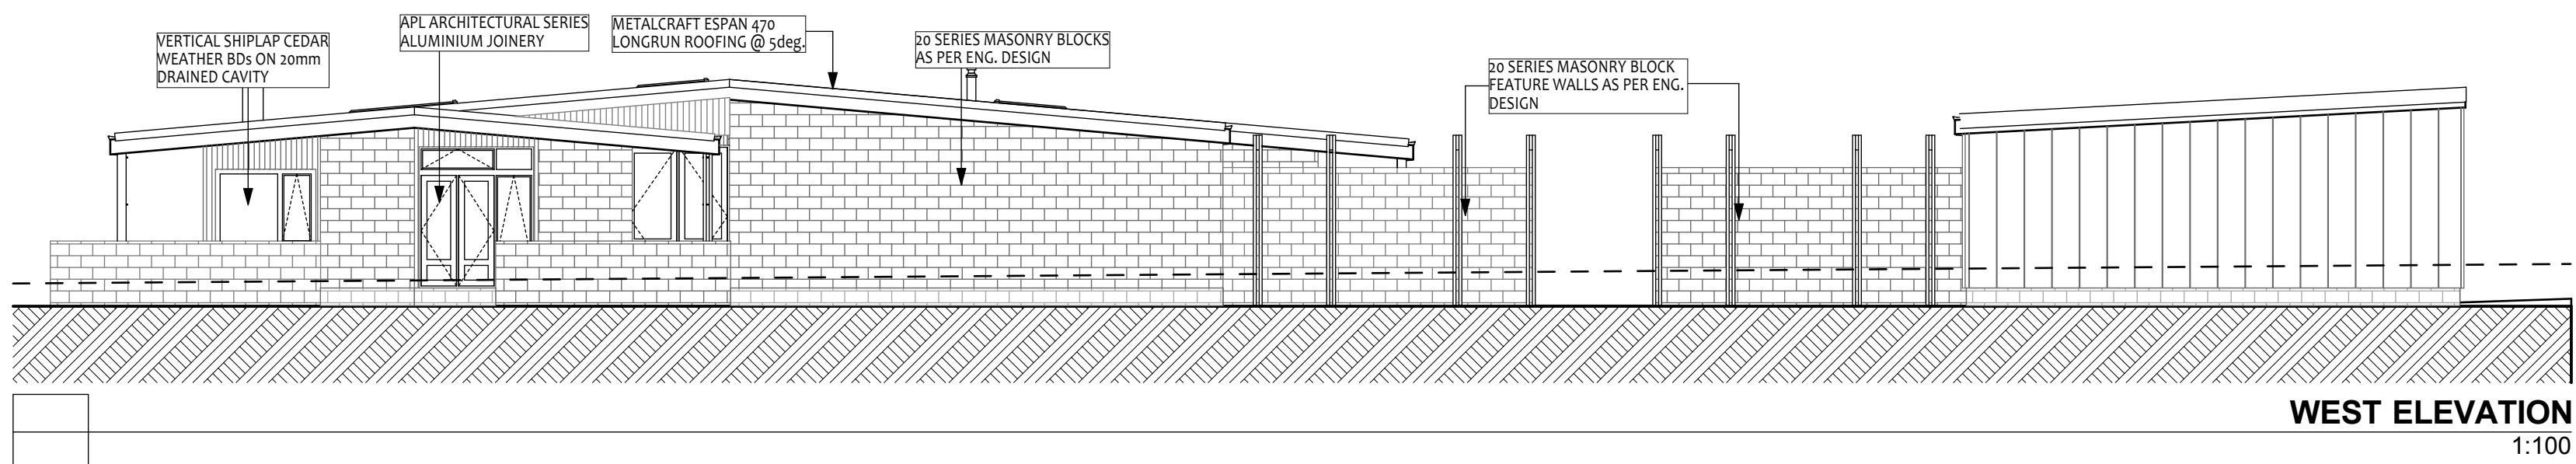


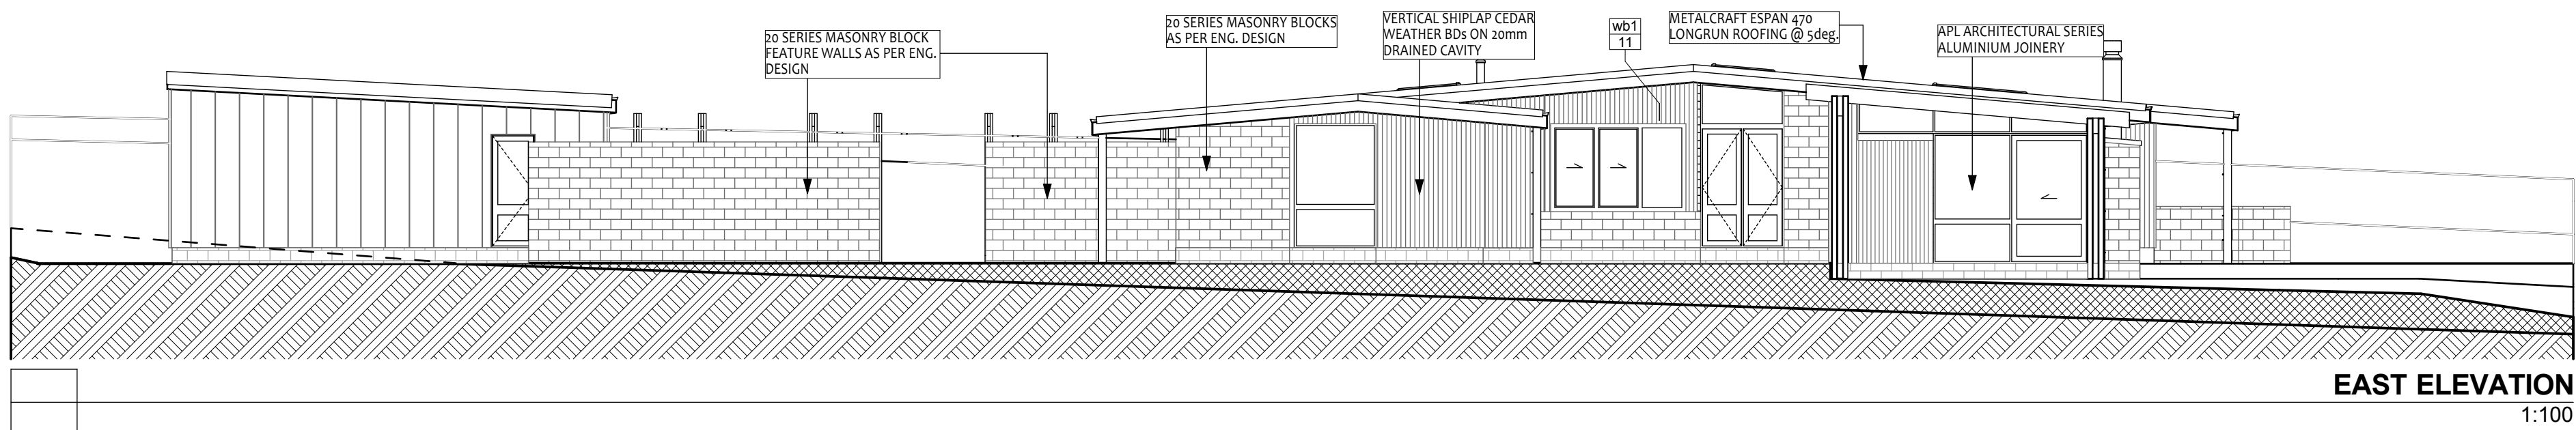


|     |      |          |  |    |                                                             |  |                         |  |                                                                                       |                                                                                       |                          |
|-----|------|----------|--|----|-------------------------------------------------------------|--|-------------------------|--|---------------------------------------------------------------------------------------|---------------------------------------------------------------------------------------|--------------------------|
|     |      |          |  |    | Job Ref: . . . .                                            |  | Project: EXAMPLE        |  |  |  | EXAMPLE SET              |
|     |      |          |  |    | Scale: AS SHOWN ORIGINAL DRAWING A1 SIZE A3 REDUCTION: 50%. |  | Project Address . . . . |  |                                                                                       |                                                                                       | SITE DETAILS, ELEVATIONS |
|     |      |          |  |    | Drawn: JAMIE Date:                                          |  | Client Name . . . .     |  |                                                                                       |                                                                                       | REV - 1 OF 9             |
| No. | Date | REVISION |  | By |                                                             |  |                         |  |                                                                                       |                                                                                       |                          |

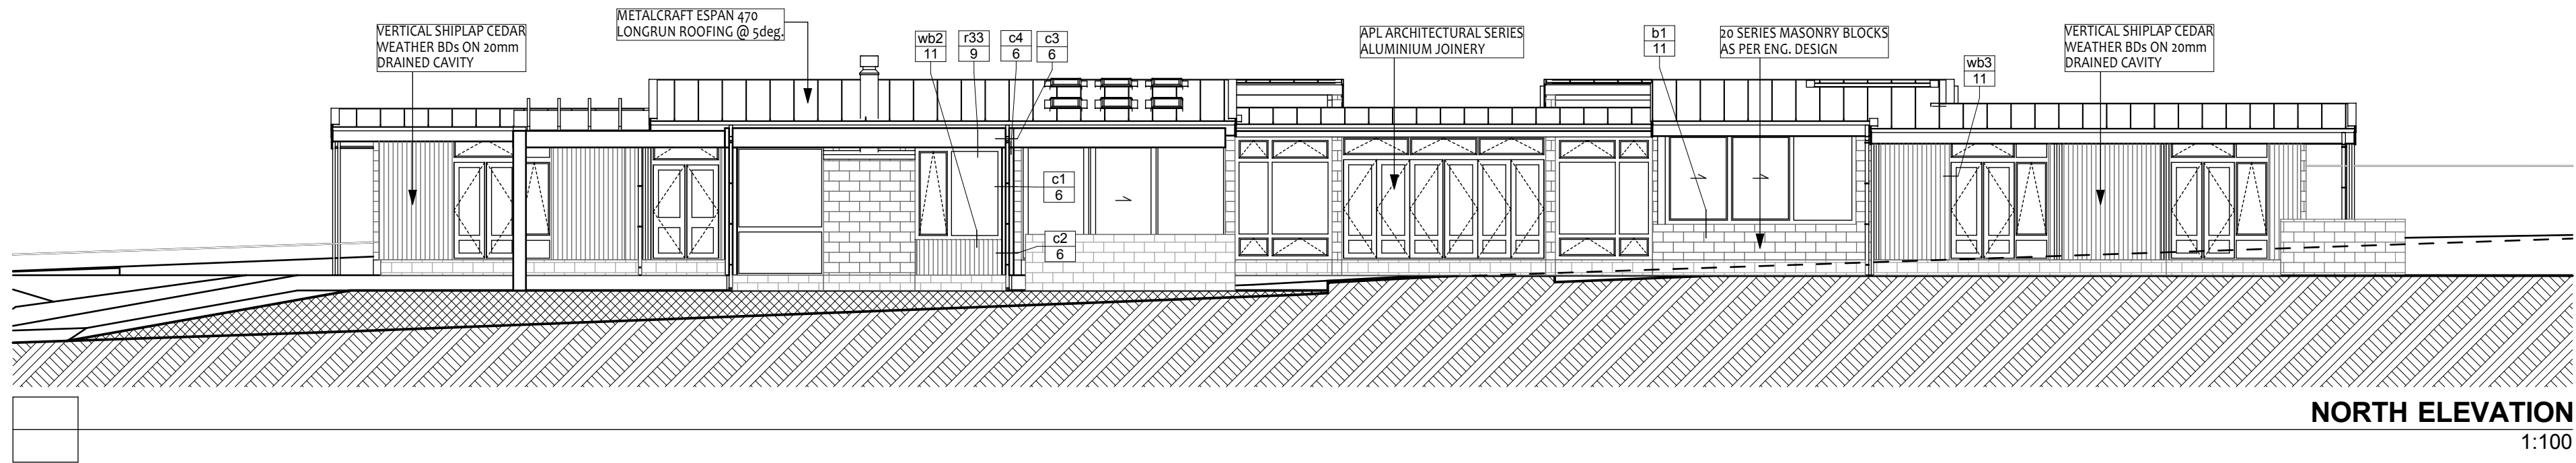












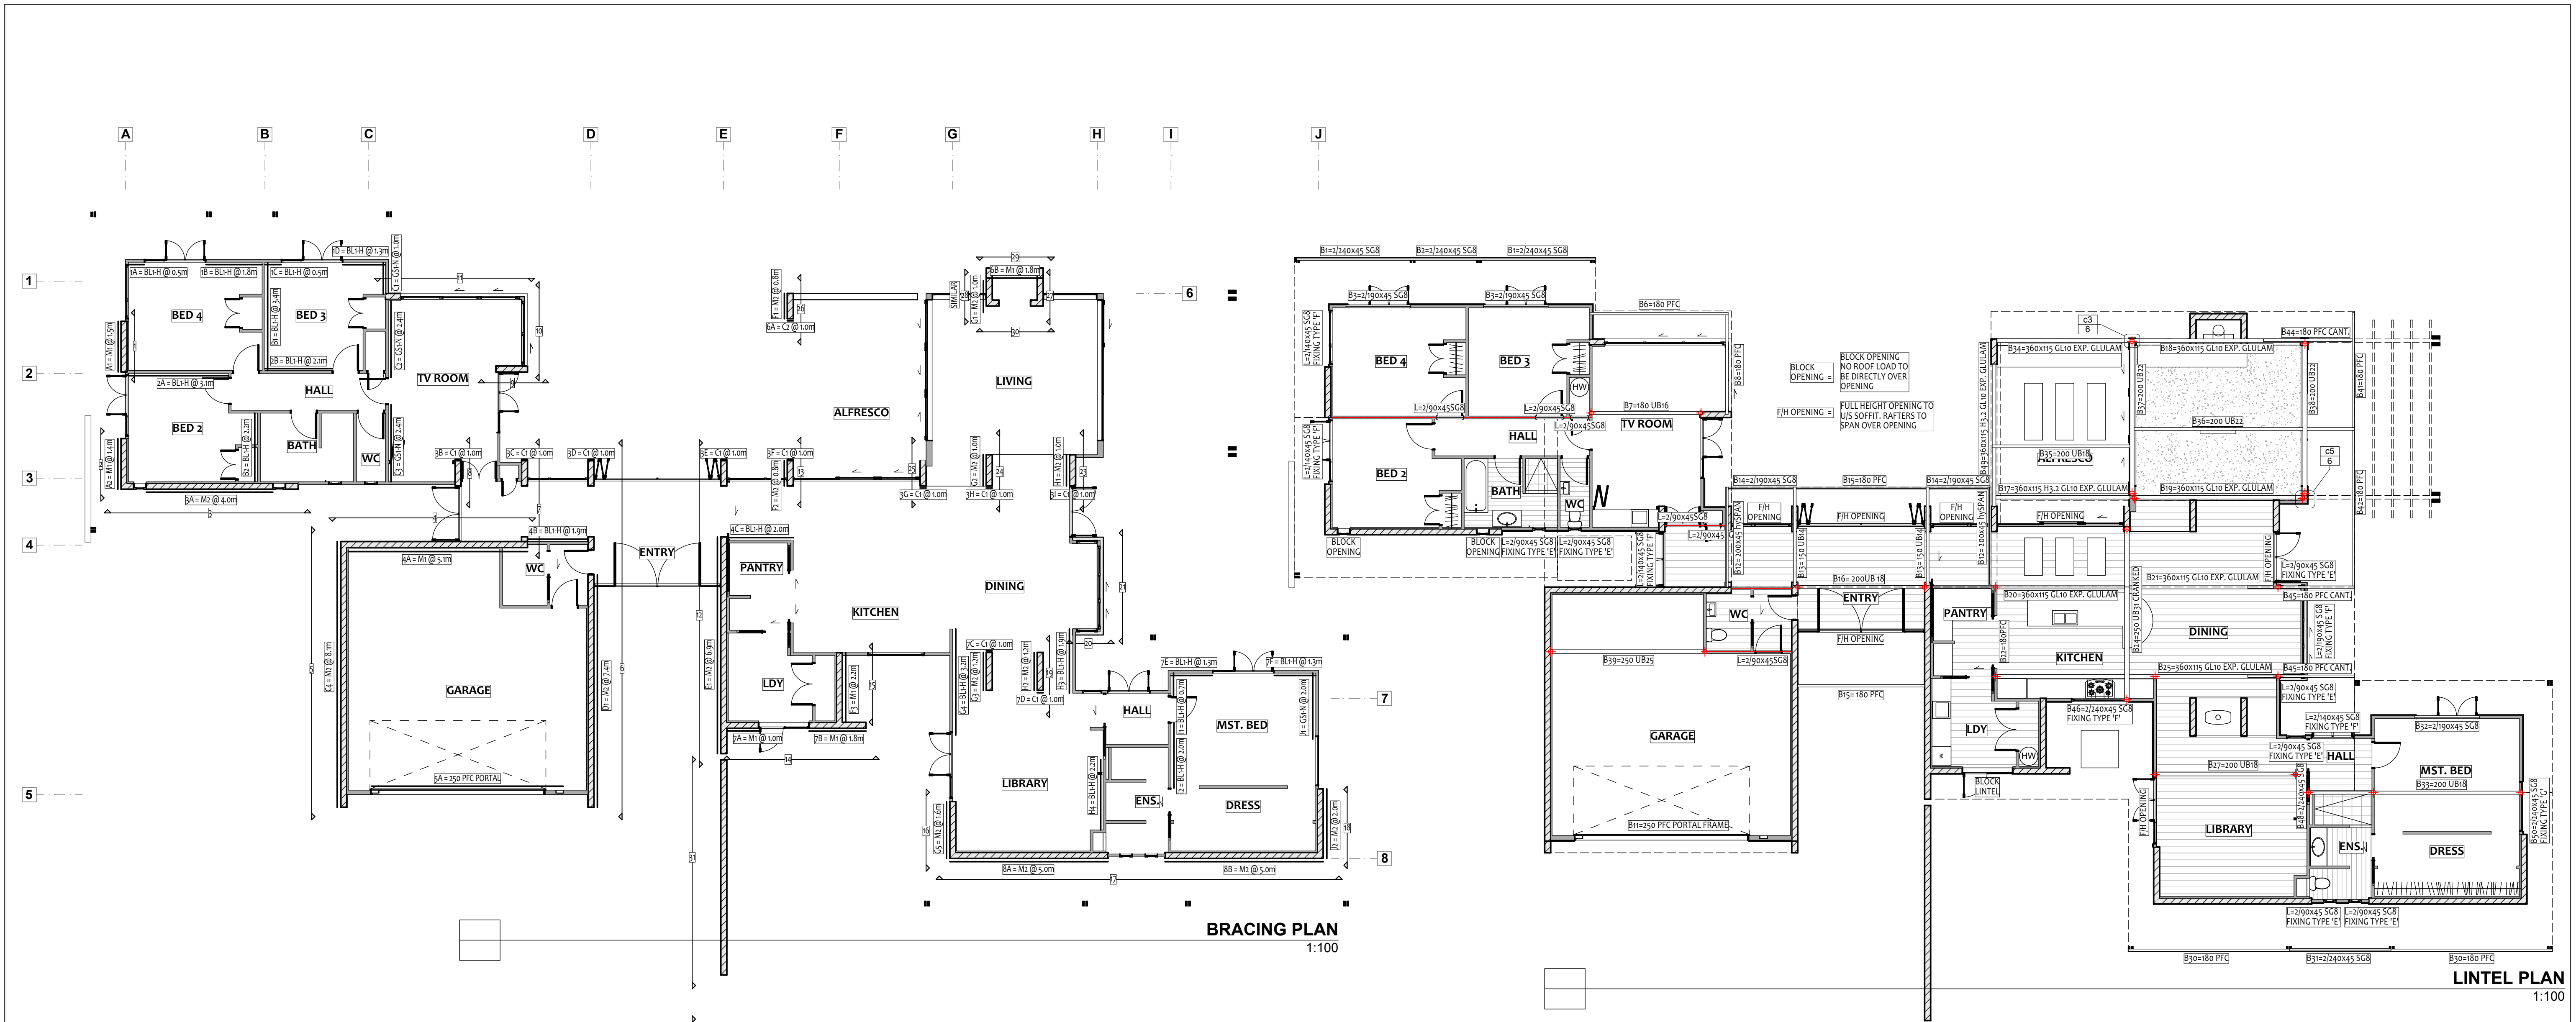


|     |      |          |  |    |   |  |   |  |                                                                                       |  |                                                                                       |                                                                                      |
|-----|------|----------|--|----|---|--|---|--|---------------------------------------------------------------------------------------|--|---------------------------------------------------------------------------------------|--------------------------------------------------------------------------------------|
|     |      |          |  |    | <div>Job Ref: . . . .</div> <div>Scale: <b>AS SHOWN</b> ORIGINAL DRAWING A1 SIZE<br/>A3 REDUCTION: 50%.</div> <div>Drawn: JAMIE Date:</div> |  | <div>Project: <b>EXAMPLE</b></div> <div>Project Address . . . .</div> <div>Client Name . . . .</div> |  |  |  |  | <div>EXAMPLE SET</div> <div>BRACING &amp; LINTEL PLANS</div> <div>REV - 3 OF 9</div> |
| No. | Date | REVISION |  | By |   |  |   |  |                                                                                       |  |                                                                                       |                                                                                      |





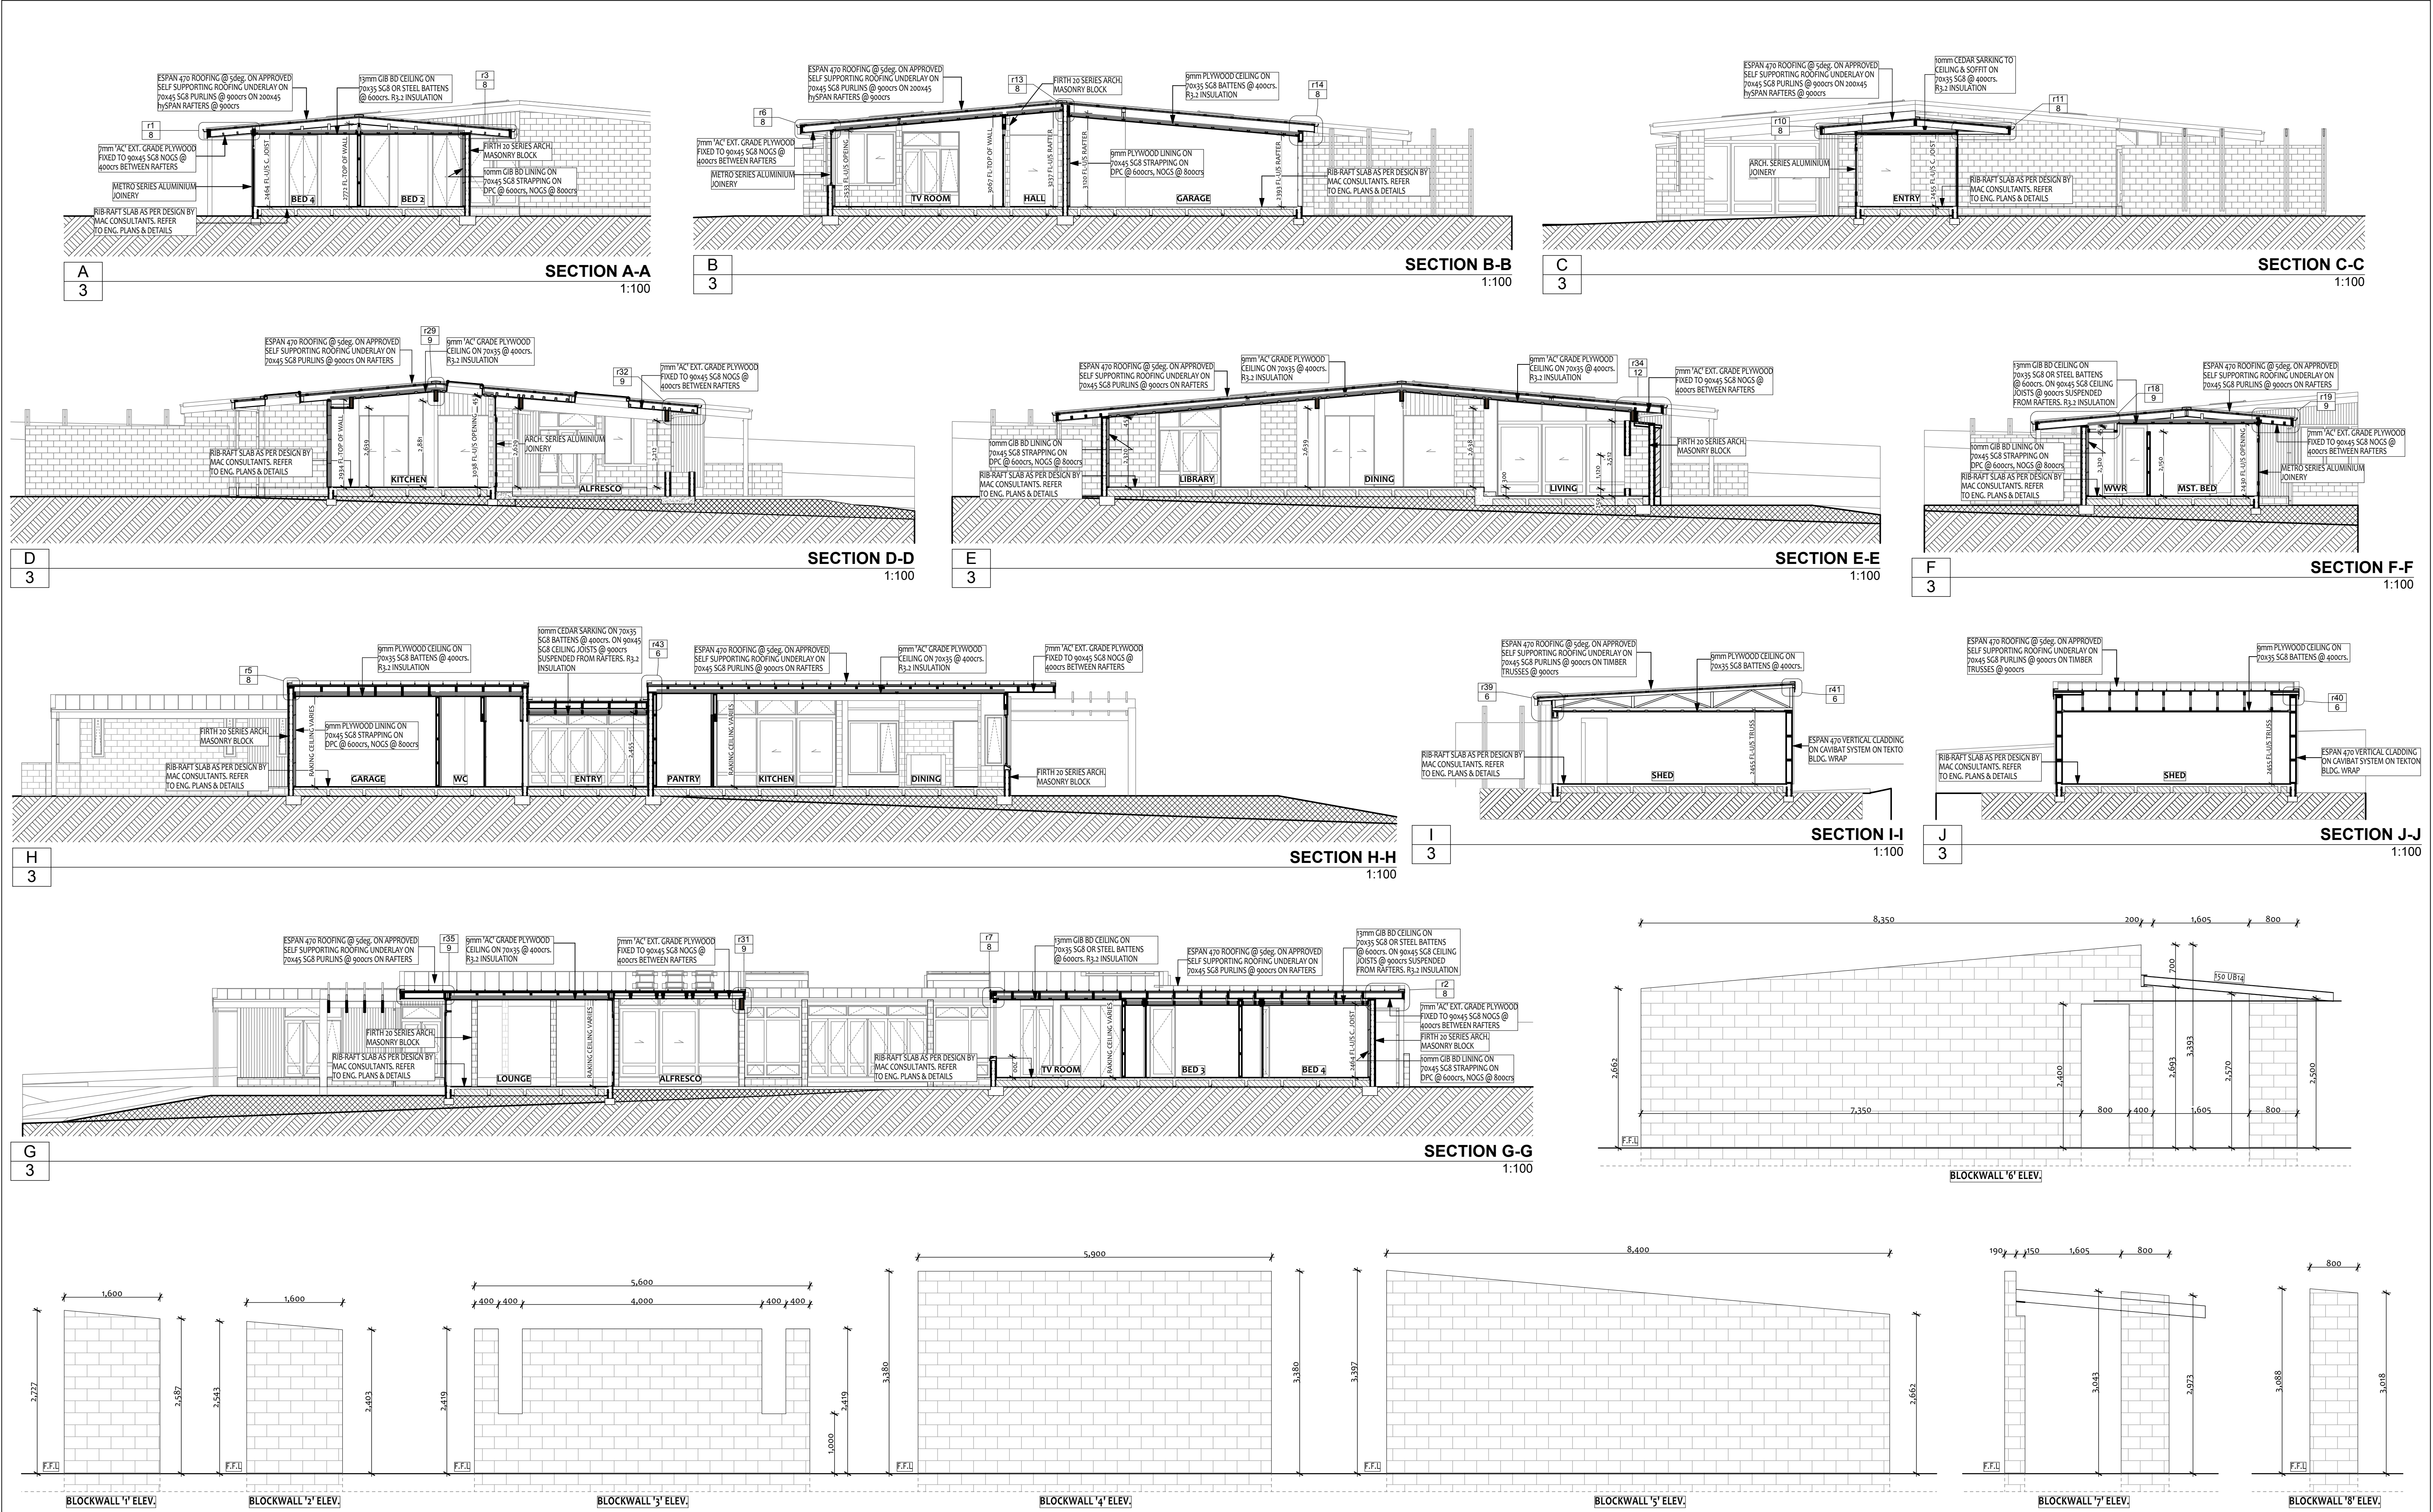



|     |      |          |  |    |                                                             |  |                         |  |                                                                                       |                                                                                       |                       |  |  |
|-----|------|----------|--|----|-------------------------------------------------------------|--|-------------------------|--|---------------------------------------------------------------------------------------|---------------------------------------------------------------------------------------|-----------------------|--|--|
|     |      |          |  |    | Job Ref: . . . .                                            |  | Project: EXAMPLE        |  |  |  | EXAMPLE SET           |  |  |
|     |      |          |  |    | Scale: AS SHOWN ORIGINAL DRAWING A1 SIZE A3 REDUCTION: 50%. |  | Project Address . . . . |  |                                                                                       |                                                                                       | SECTIONS & ELEVATIONS |  |  |
|     |      |          |  |    | Drawn: JAMIE Date:                                          |  | Client Name . . . .     |  |                                                                                       |                                                                                       | REV - 5 OF 9          |  |  |
| No. | Date | REVISION |  | By |                                                             |  |                         |  |                                                                                       |                                                                                       |                       |  |  |

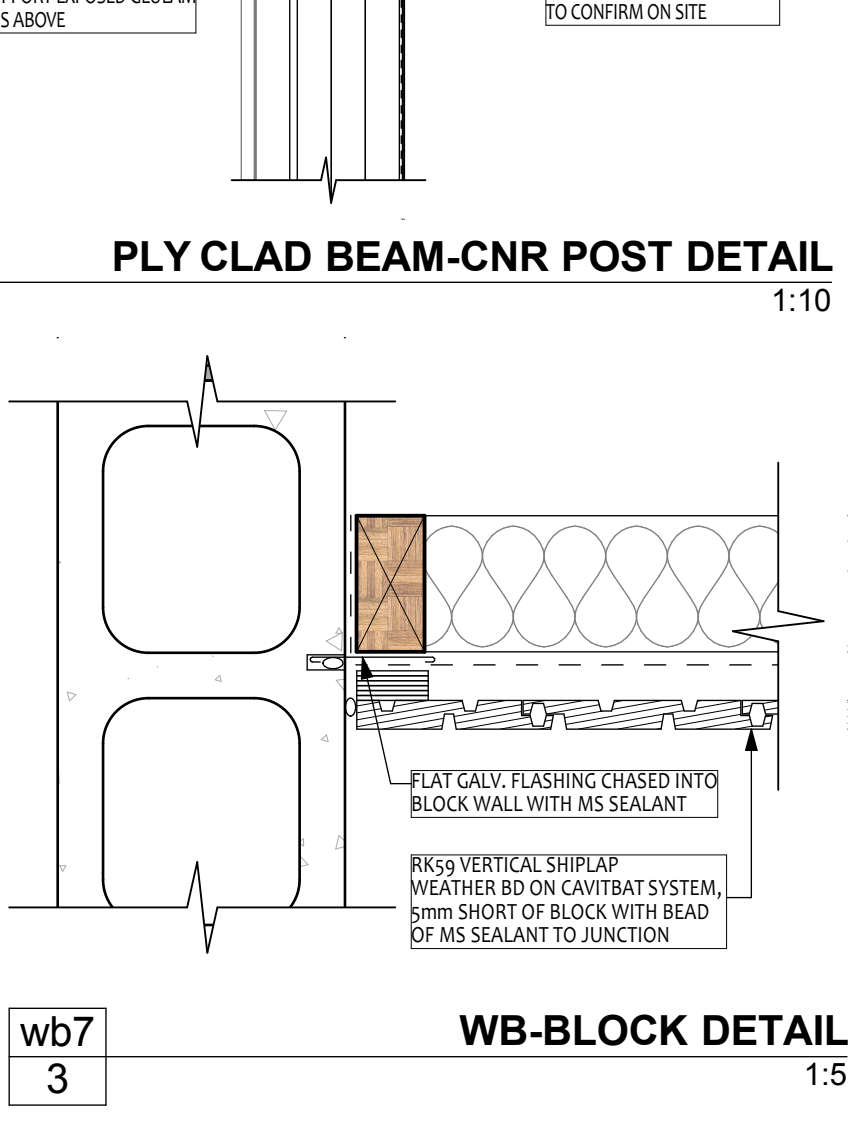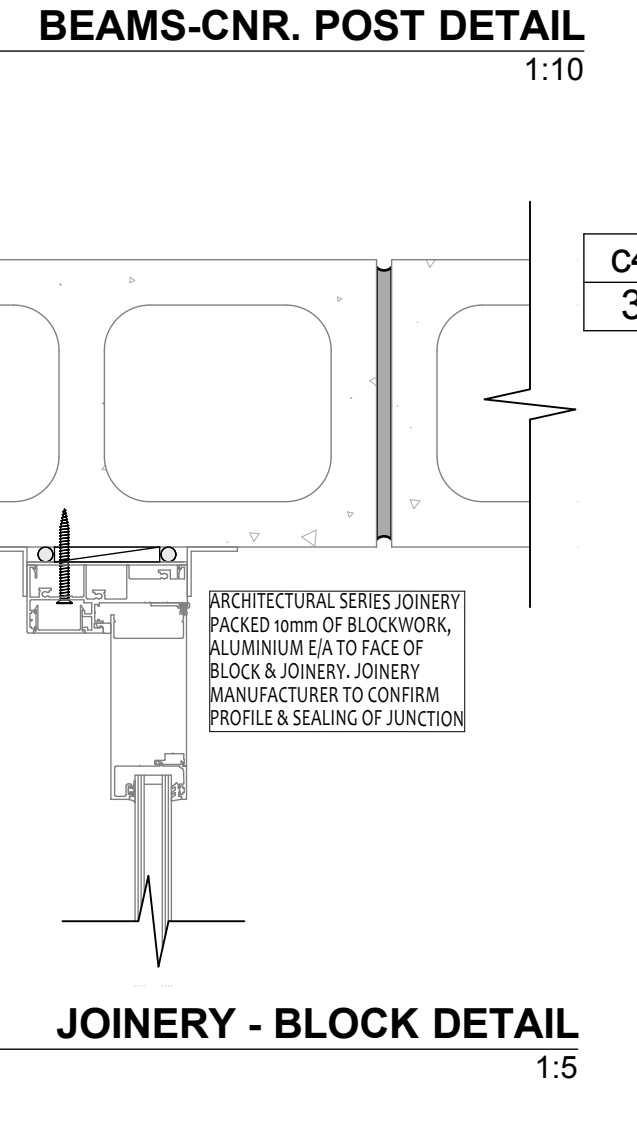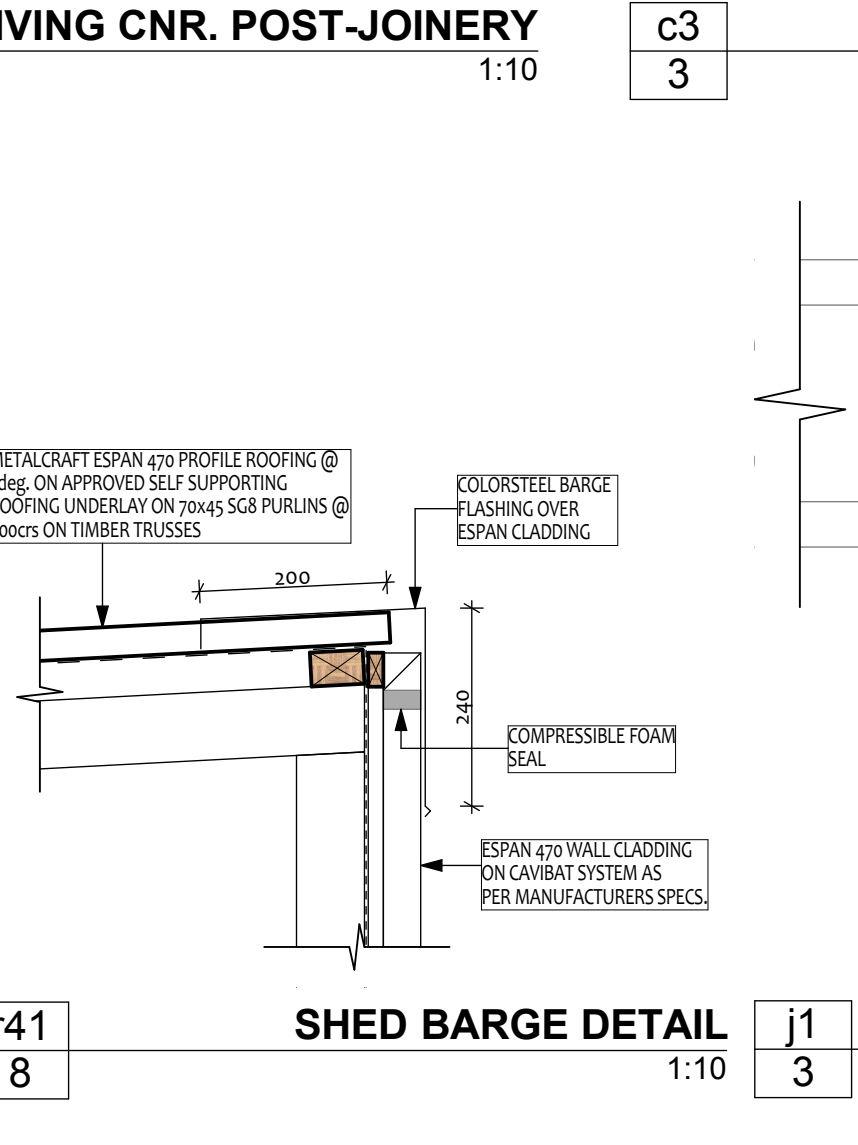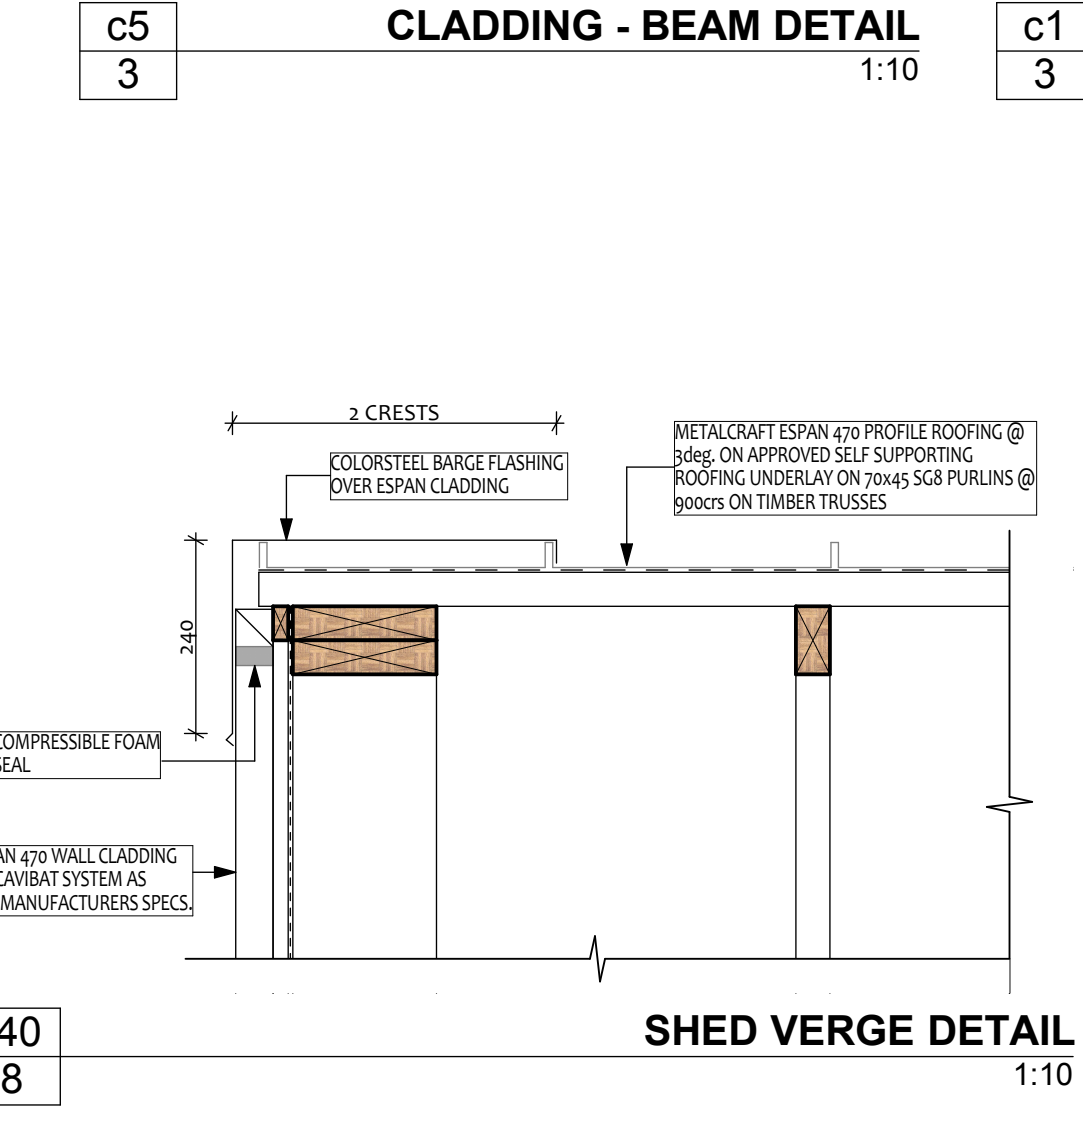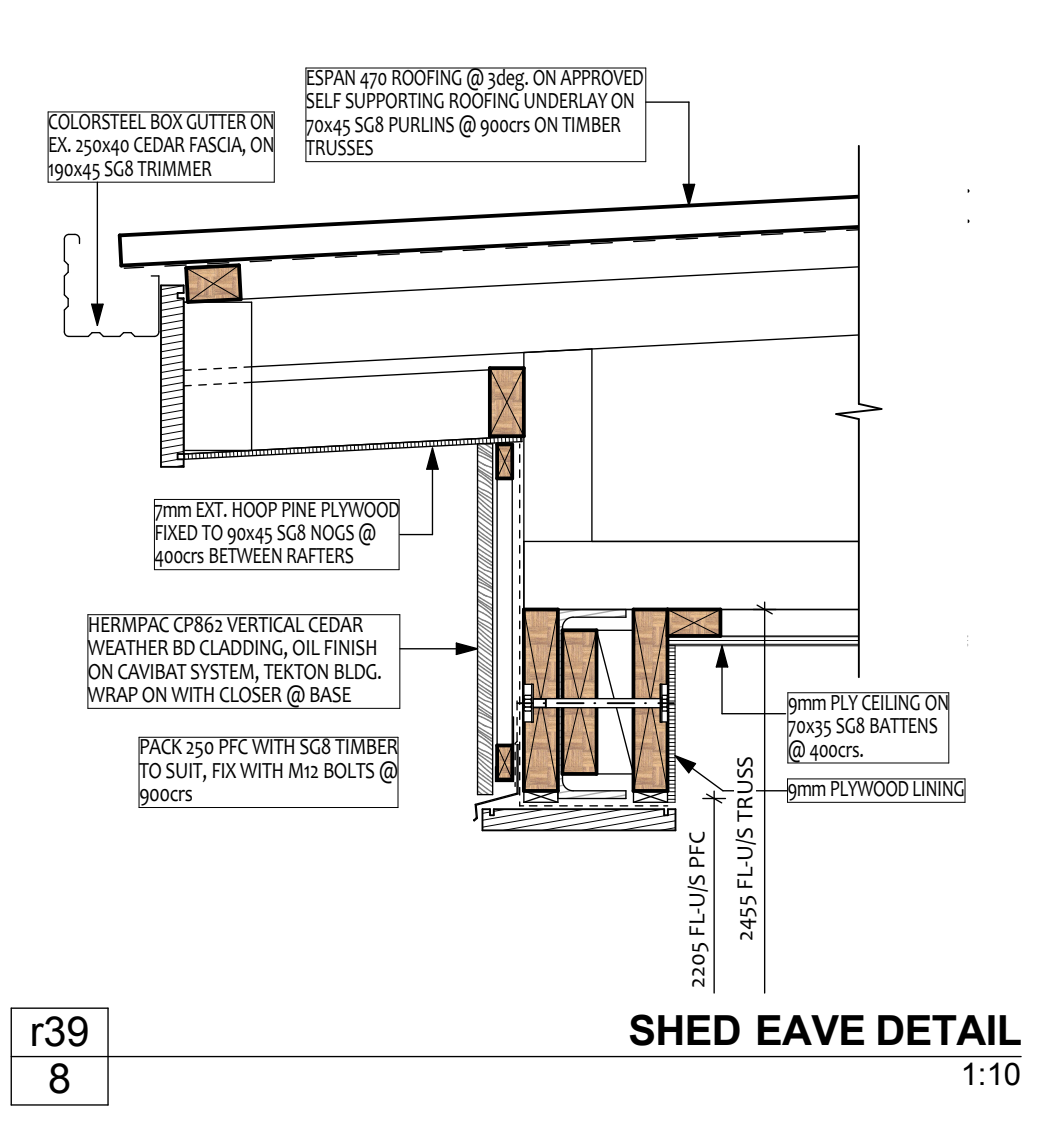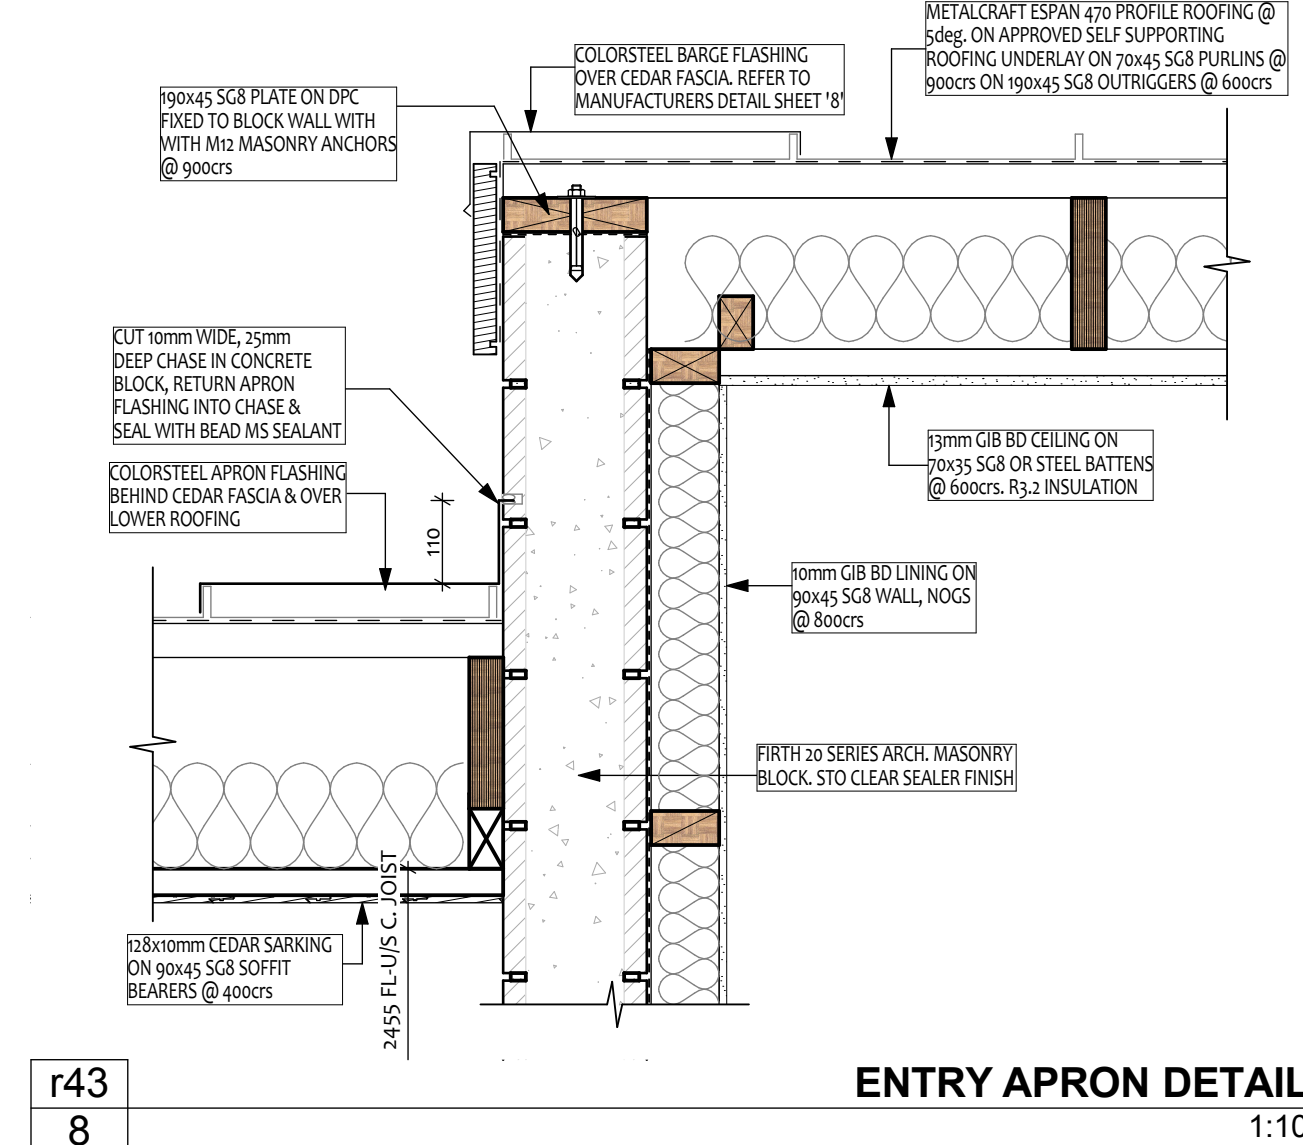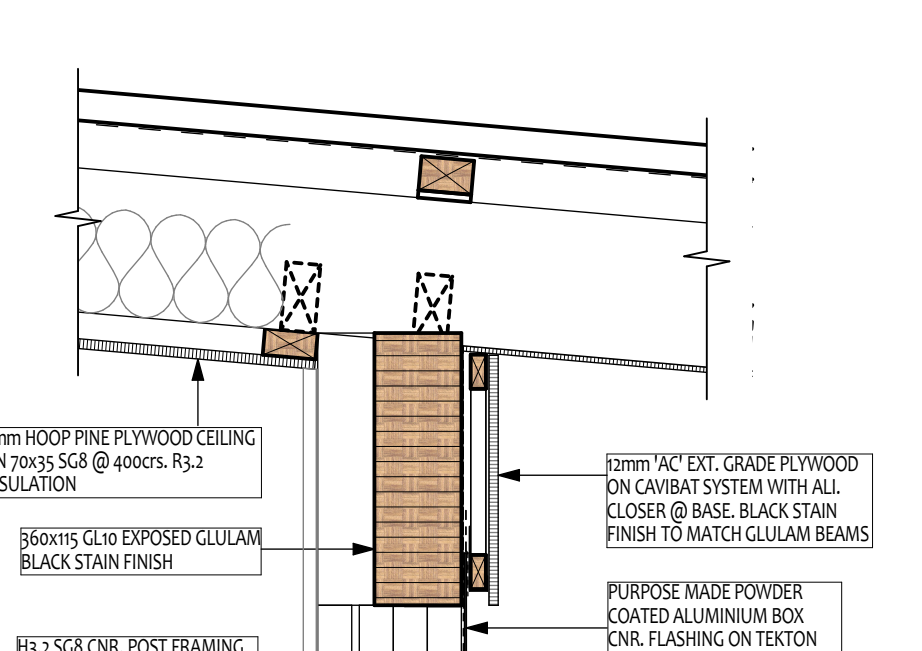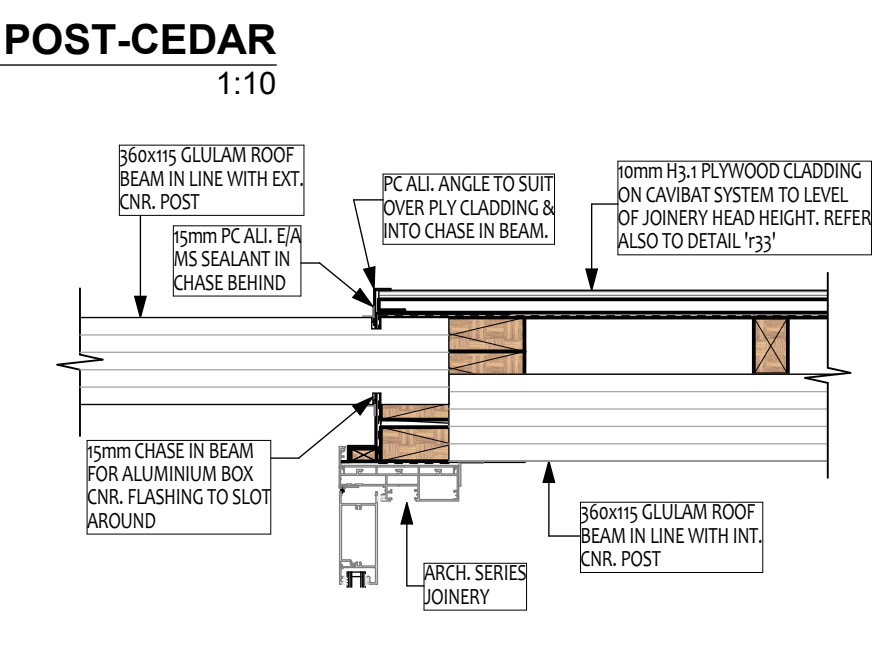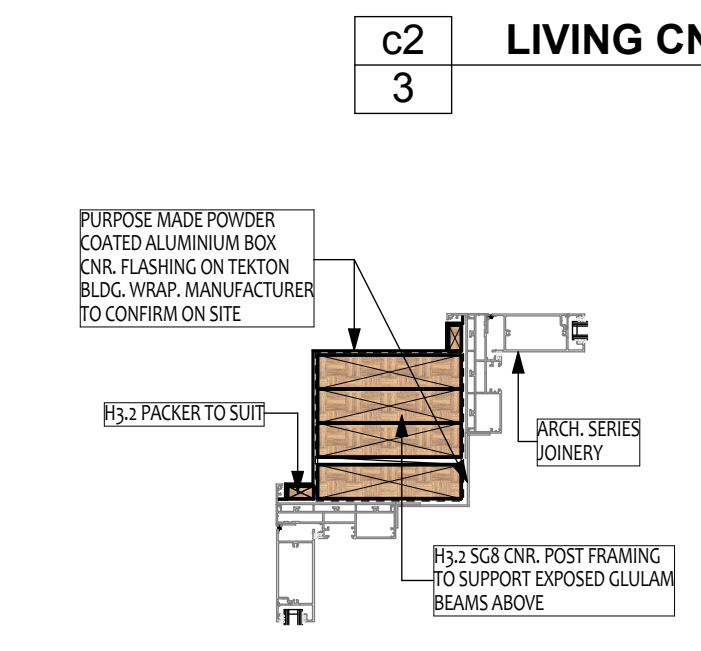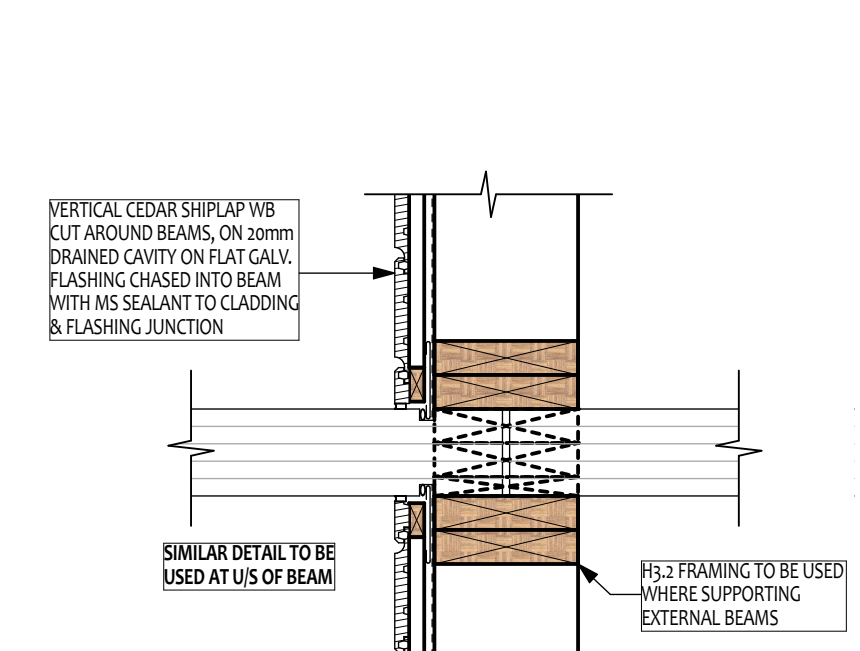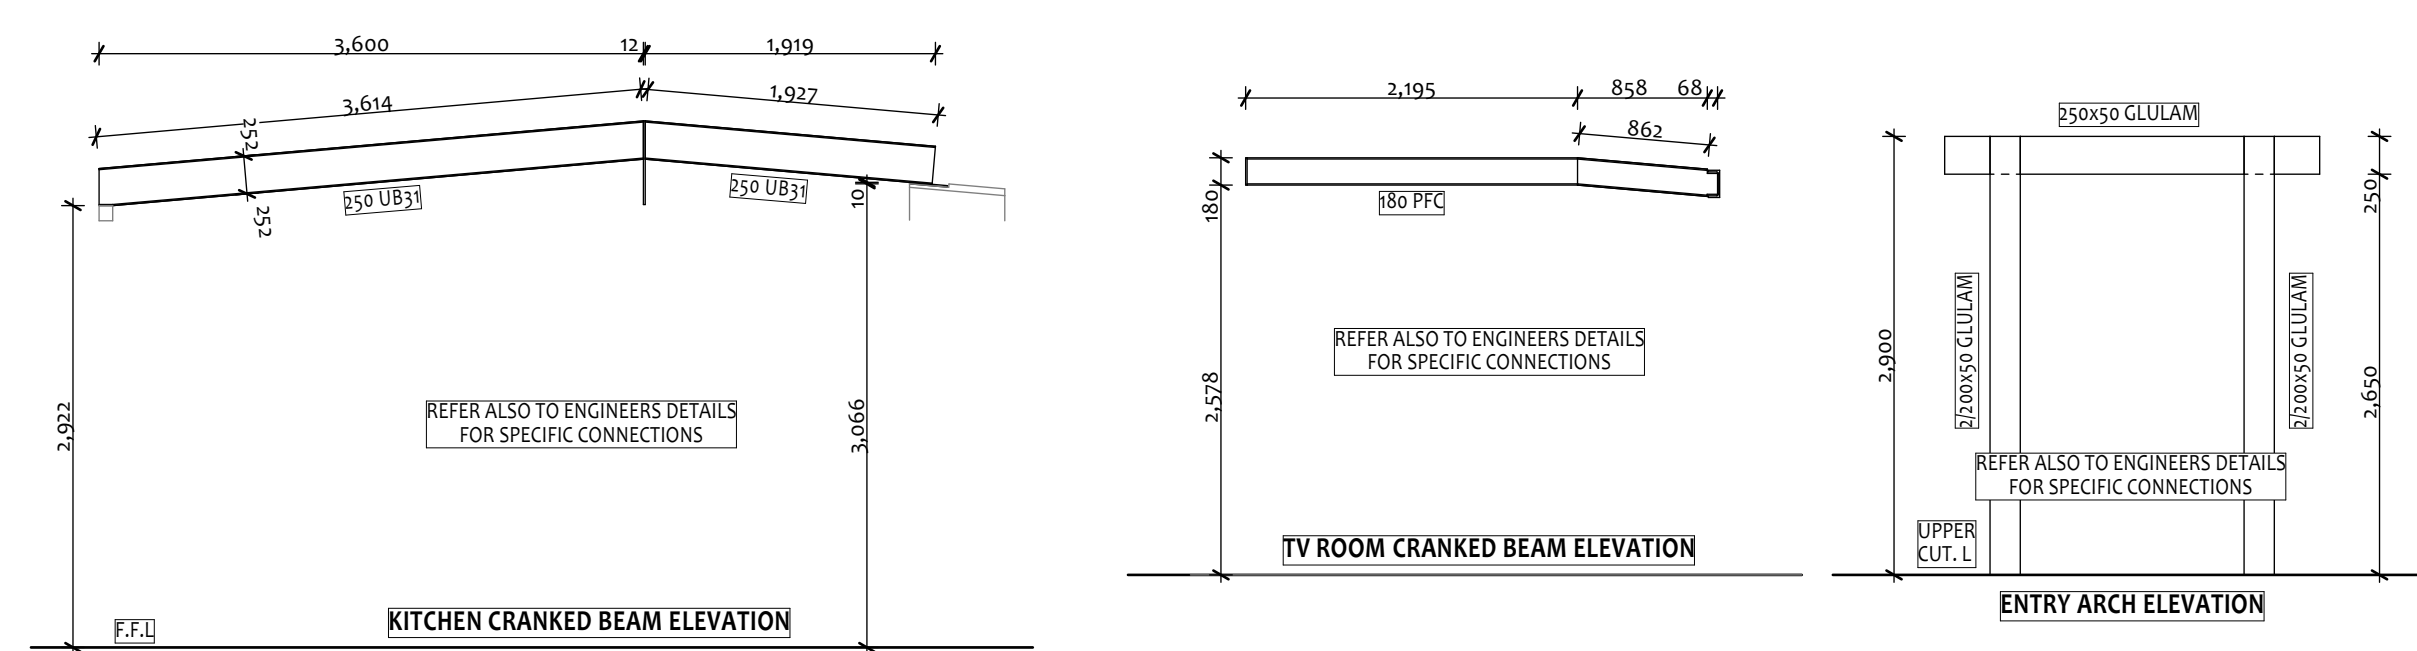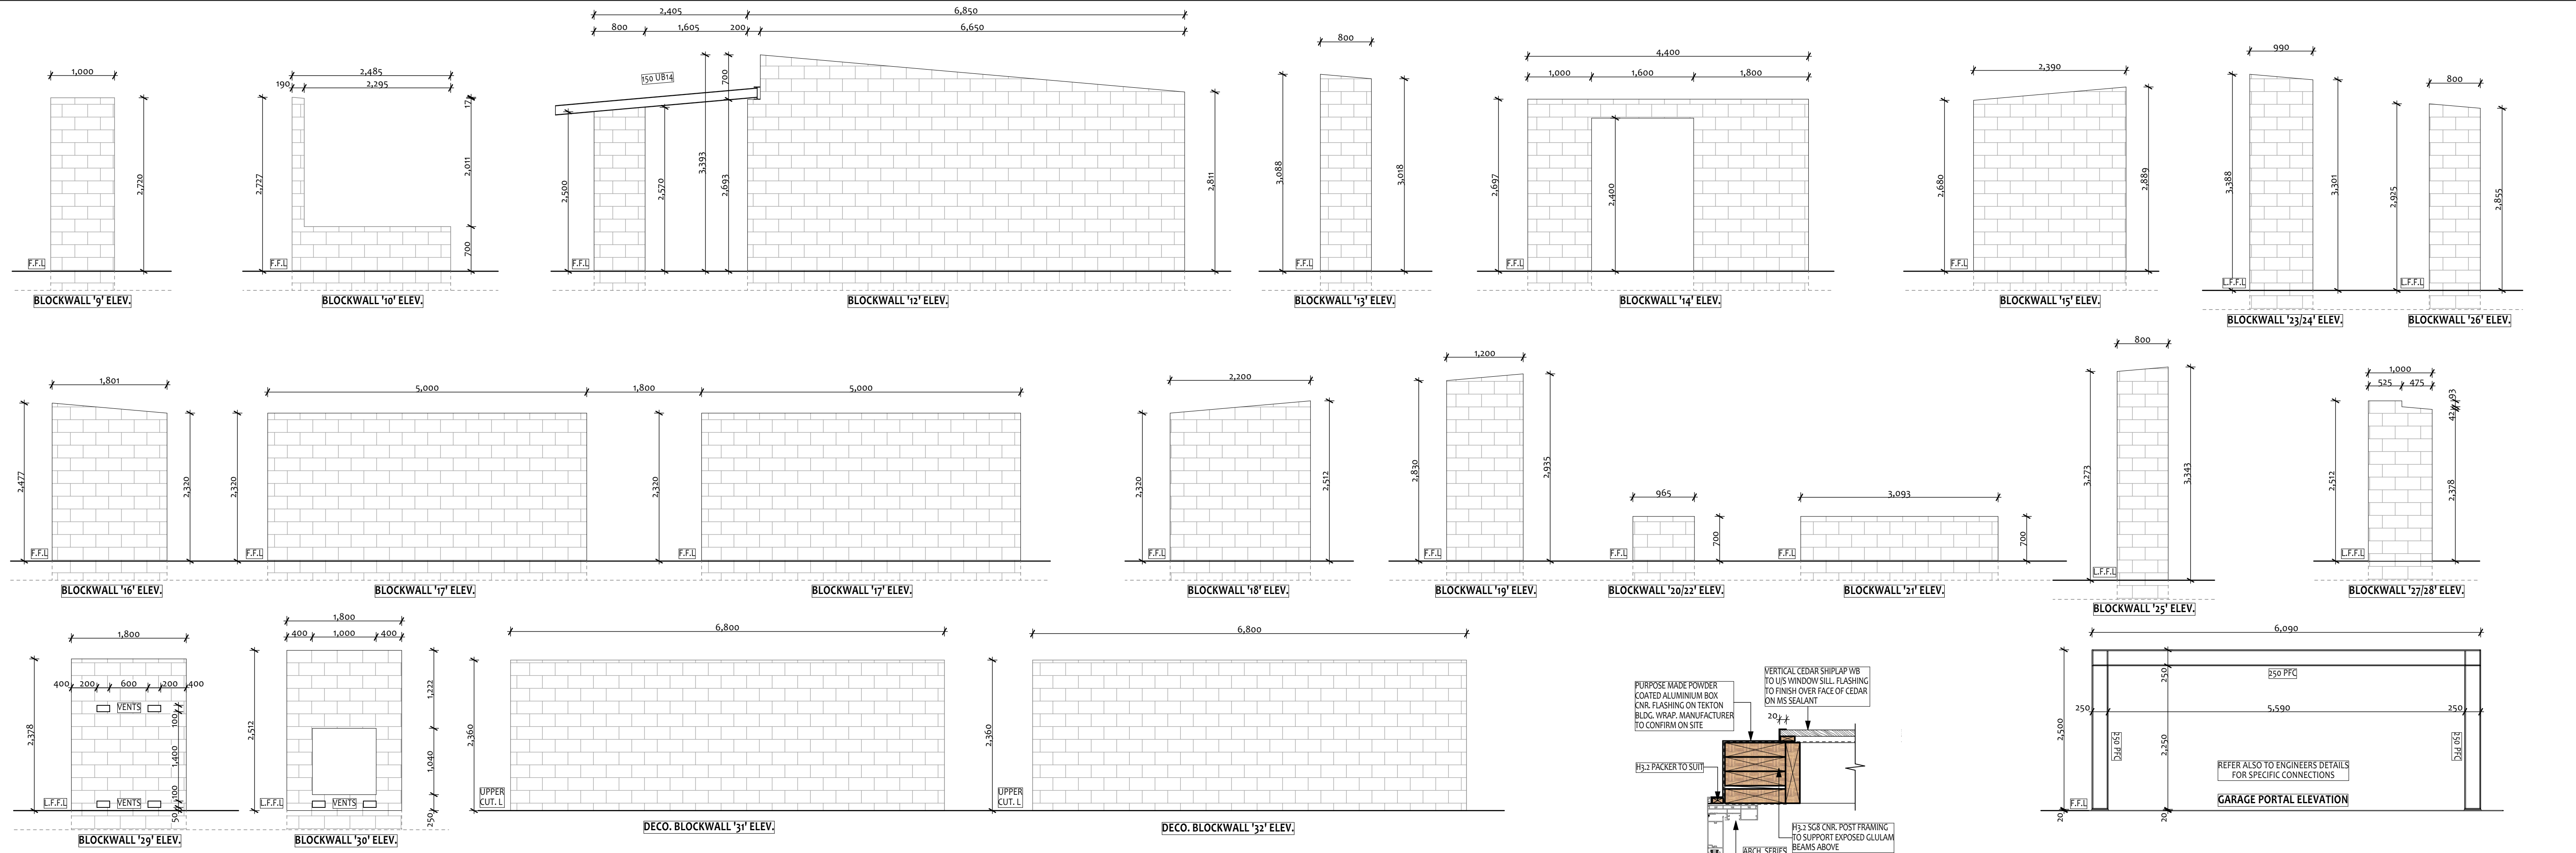

  


|     |      |          |    |  |                                                                |  |                          |  |                                                                                       |                   |                                                                                       |             |
|-----|------|----------|----|--|----------------------------------------------------------------|--|--------------------------|--|---------------------------------------------------------------------------------------|-------------------|---------------------------------------------------------------------------------------|-------------|
|     |      |          |    |  | Job Ref: . . . .                                               |  | Project: EXAMPLE         |  |  |                   |  | EXAMPLE SET |
|     |      |          |    |  | Scale: AS SHOWN ORIGINAL DRAWING A1 SIZE<br>A3 REDUCTION: 50%. |  | Project Address: . . . . |  |                                                                                       | ROOF FRAMING PLAN |                                                                                       |             |
| No. | Date | REVISION | By |  | Drawn: JAMIE Date:                                             |  | Client Name: . . . .     |  |                                                                                       | REV - 7 OF 9      |                                                                                       |             |

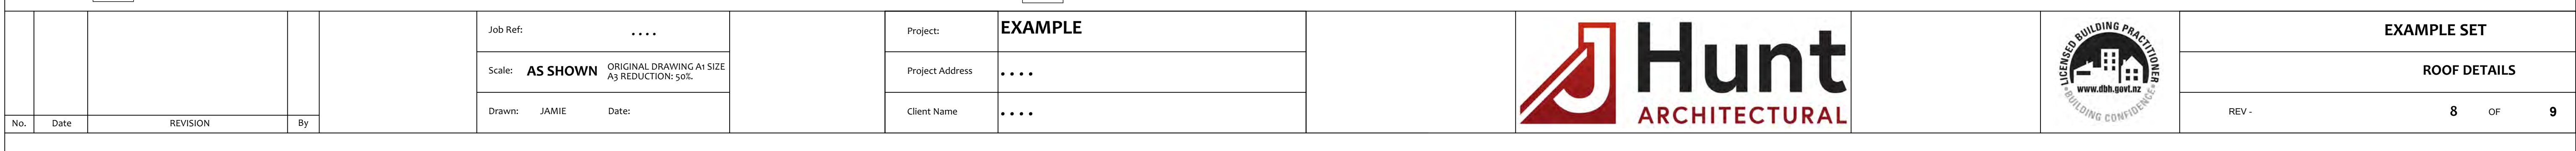


 


1:10

 


1:10

 


1:1C

 


## TAIL

 


1:10

 


1:1

 


1:10

 


1:10

 


1:10

 


1:10

 

1:10

 


1:10

 


---


1:10

 


1:10

 


1:10

 

1:10

 

1:10

 

1:1



**Hunt**  
ARCHITECTURAL

